


## Typical installation recessed in matwell

**a-mats** Dirt-Guard 17mm Entrance Matting System

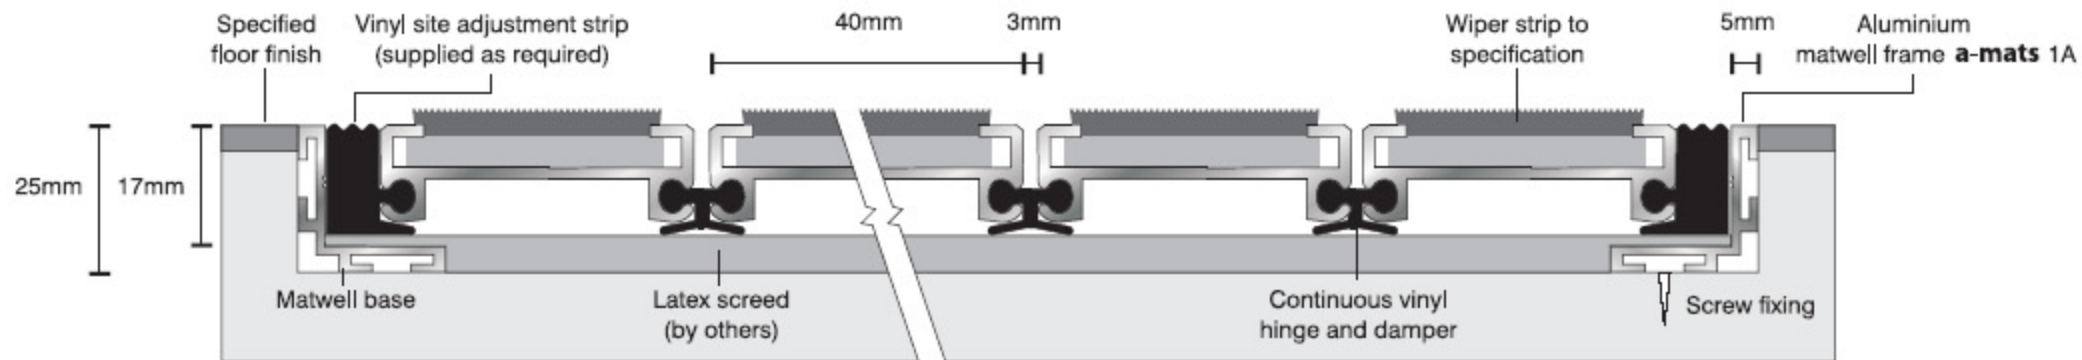

## Typical installation flat to floor surface

**a-mats** Soil-Barrier 12mm Entrance Matting System

